


**TEAM 1: First Floor Plan**      **Hamilton Middle School**

SCALE: 1" = 40'-0"

4/3/2006

**ROLLUDA ARCHITECTS**  
 105 S. Main Street  
 Suite 323  
 Seattle, WA 98104  
 t: 206-624-4222  
 f: 206-624-4226

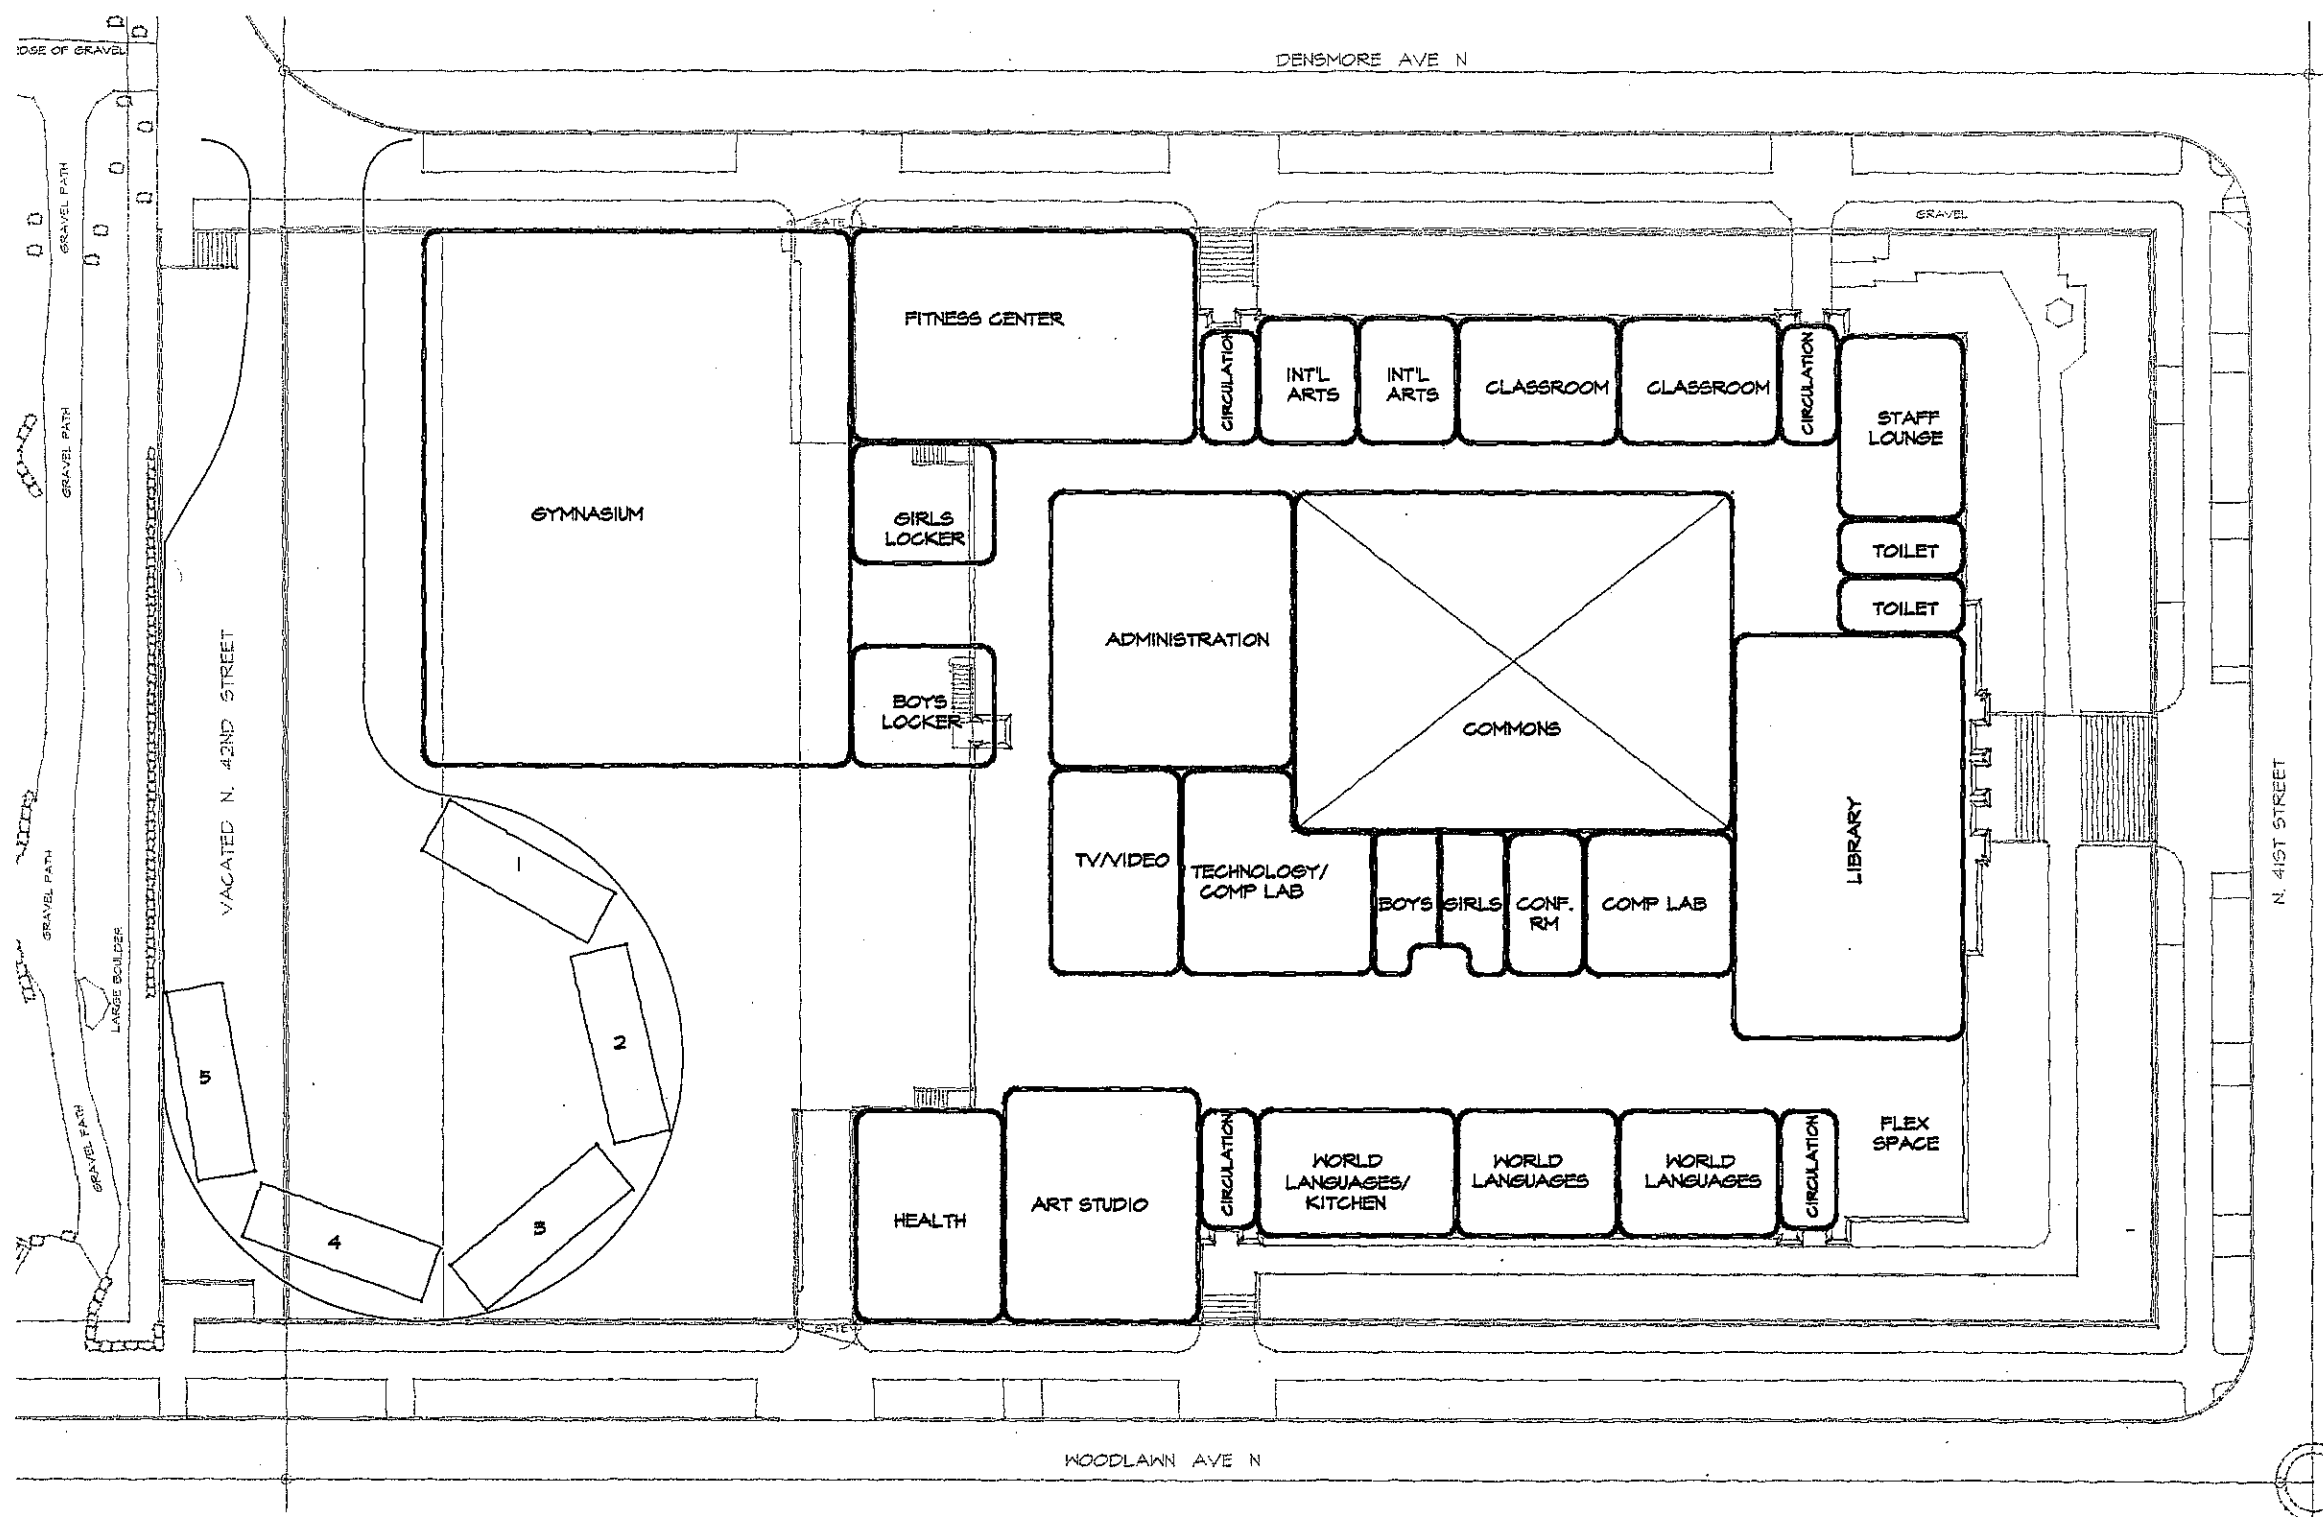


TEAM 1: Second Floor Plan Hamilton Middle School

SCALE: 1" = 40'-0"

4/3/2006

**ROLLUDA ARCHITECTS**  
 105 S. Main Street  
 Suite 323  
 Seattle, WA 98104  
 t: 206-624-4222  
 f: 206-624-4226

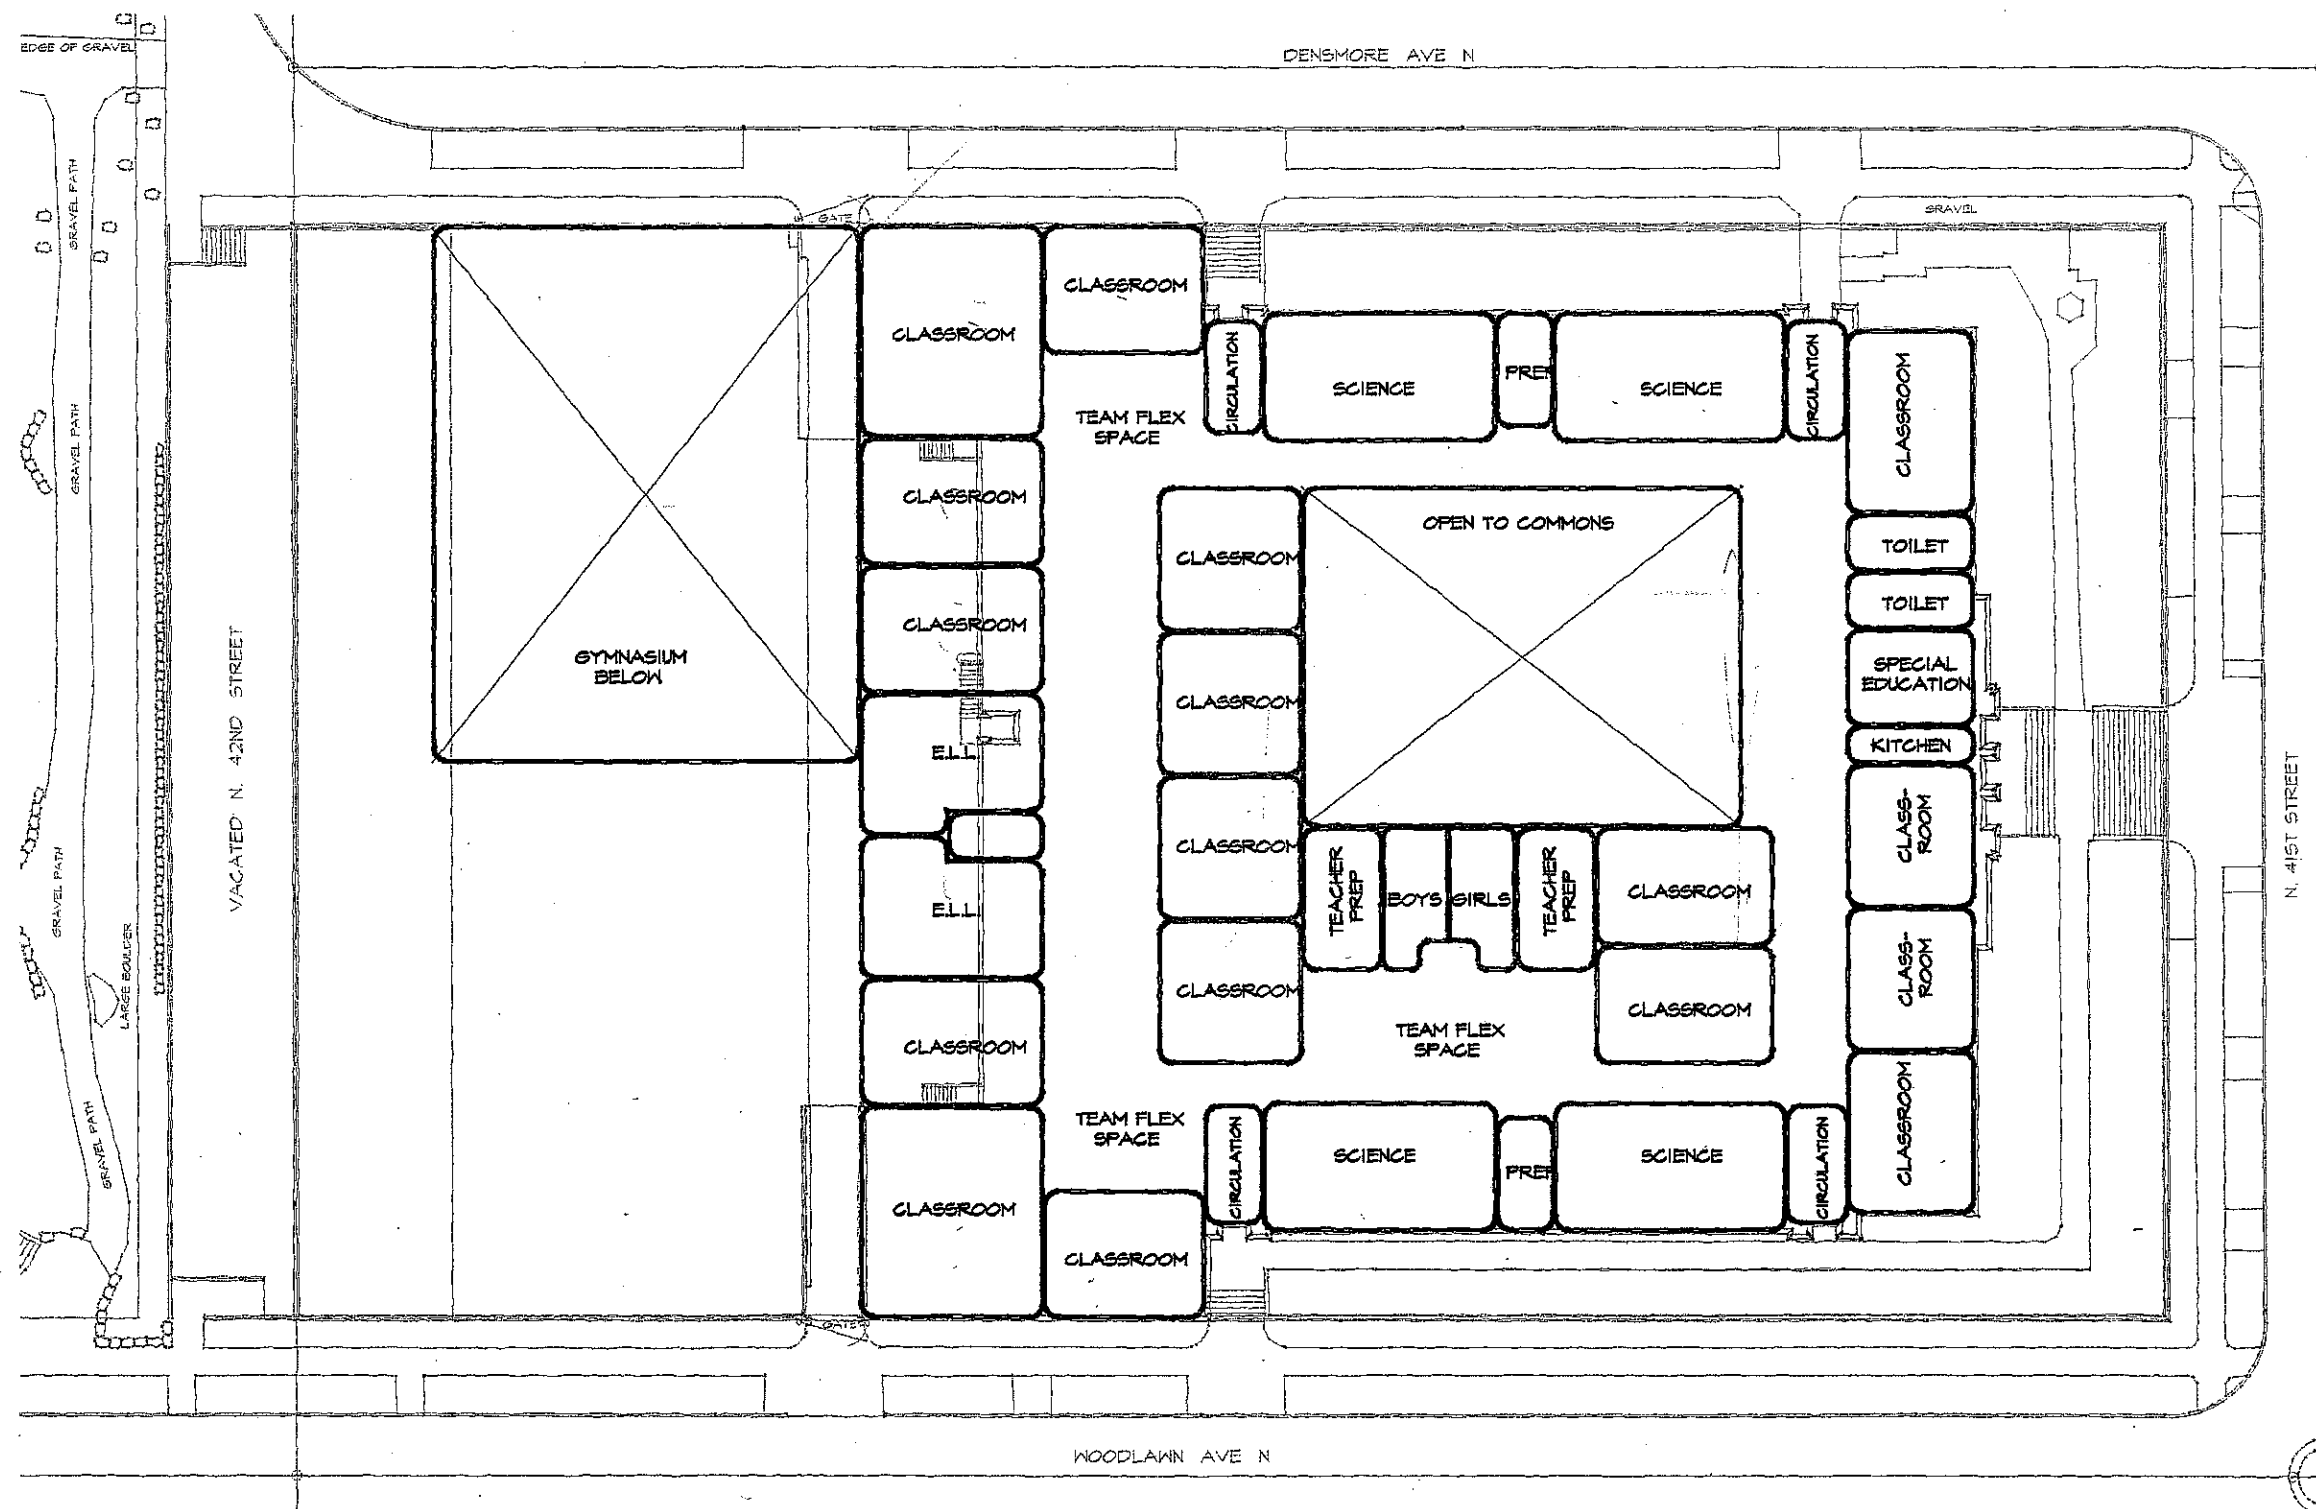

**TEAM 1: Third Floor Plan**      **Hamilton Middle School**

SCALE: 1" = 40'-0"

4/3/2006

**ROLLUDA ARCHITECTS**  
 105 S. Main Street  
 Suite 825  
 Seattle, WA 98104  
 T: 206-624-4222  
 F: 206-624-4226