


TEAM 2: First Floor Plan **Hamilton Middle School**

SCALE: 1" = 40'-0"

4/3/2006

ROLLUDA ARCHITECTS

105 S. Main Street
 Suite 323
 Seattle, WA 98104
 t: 206-624-4222
 f: 206-624-4226

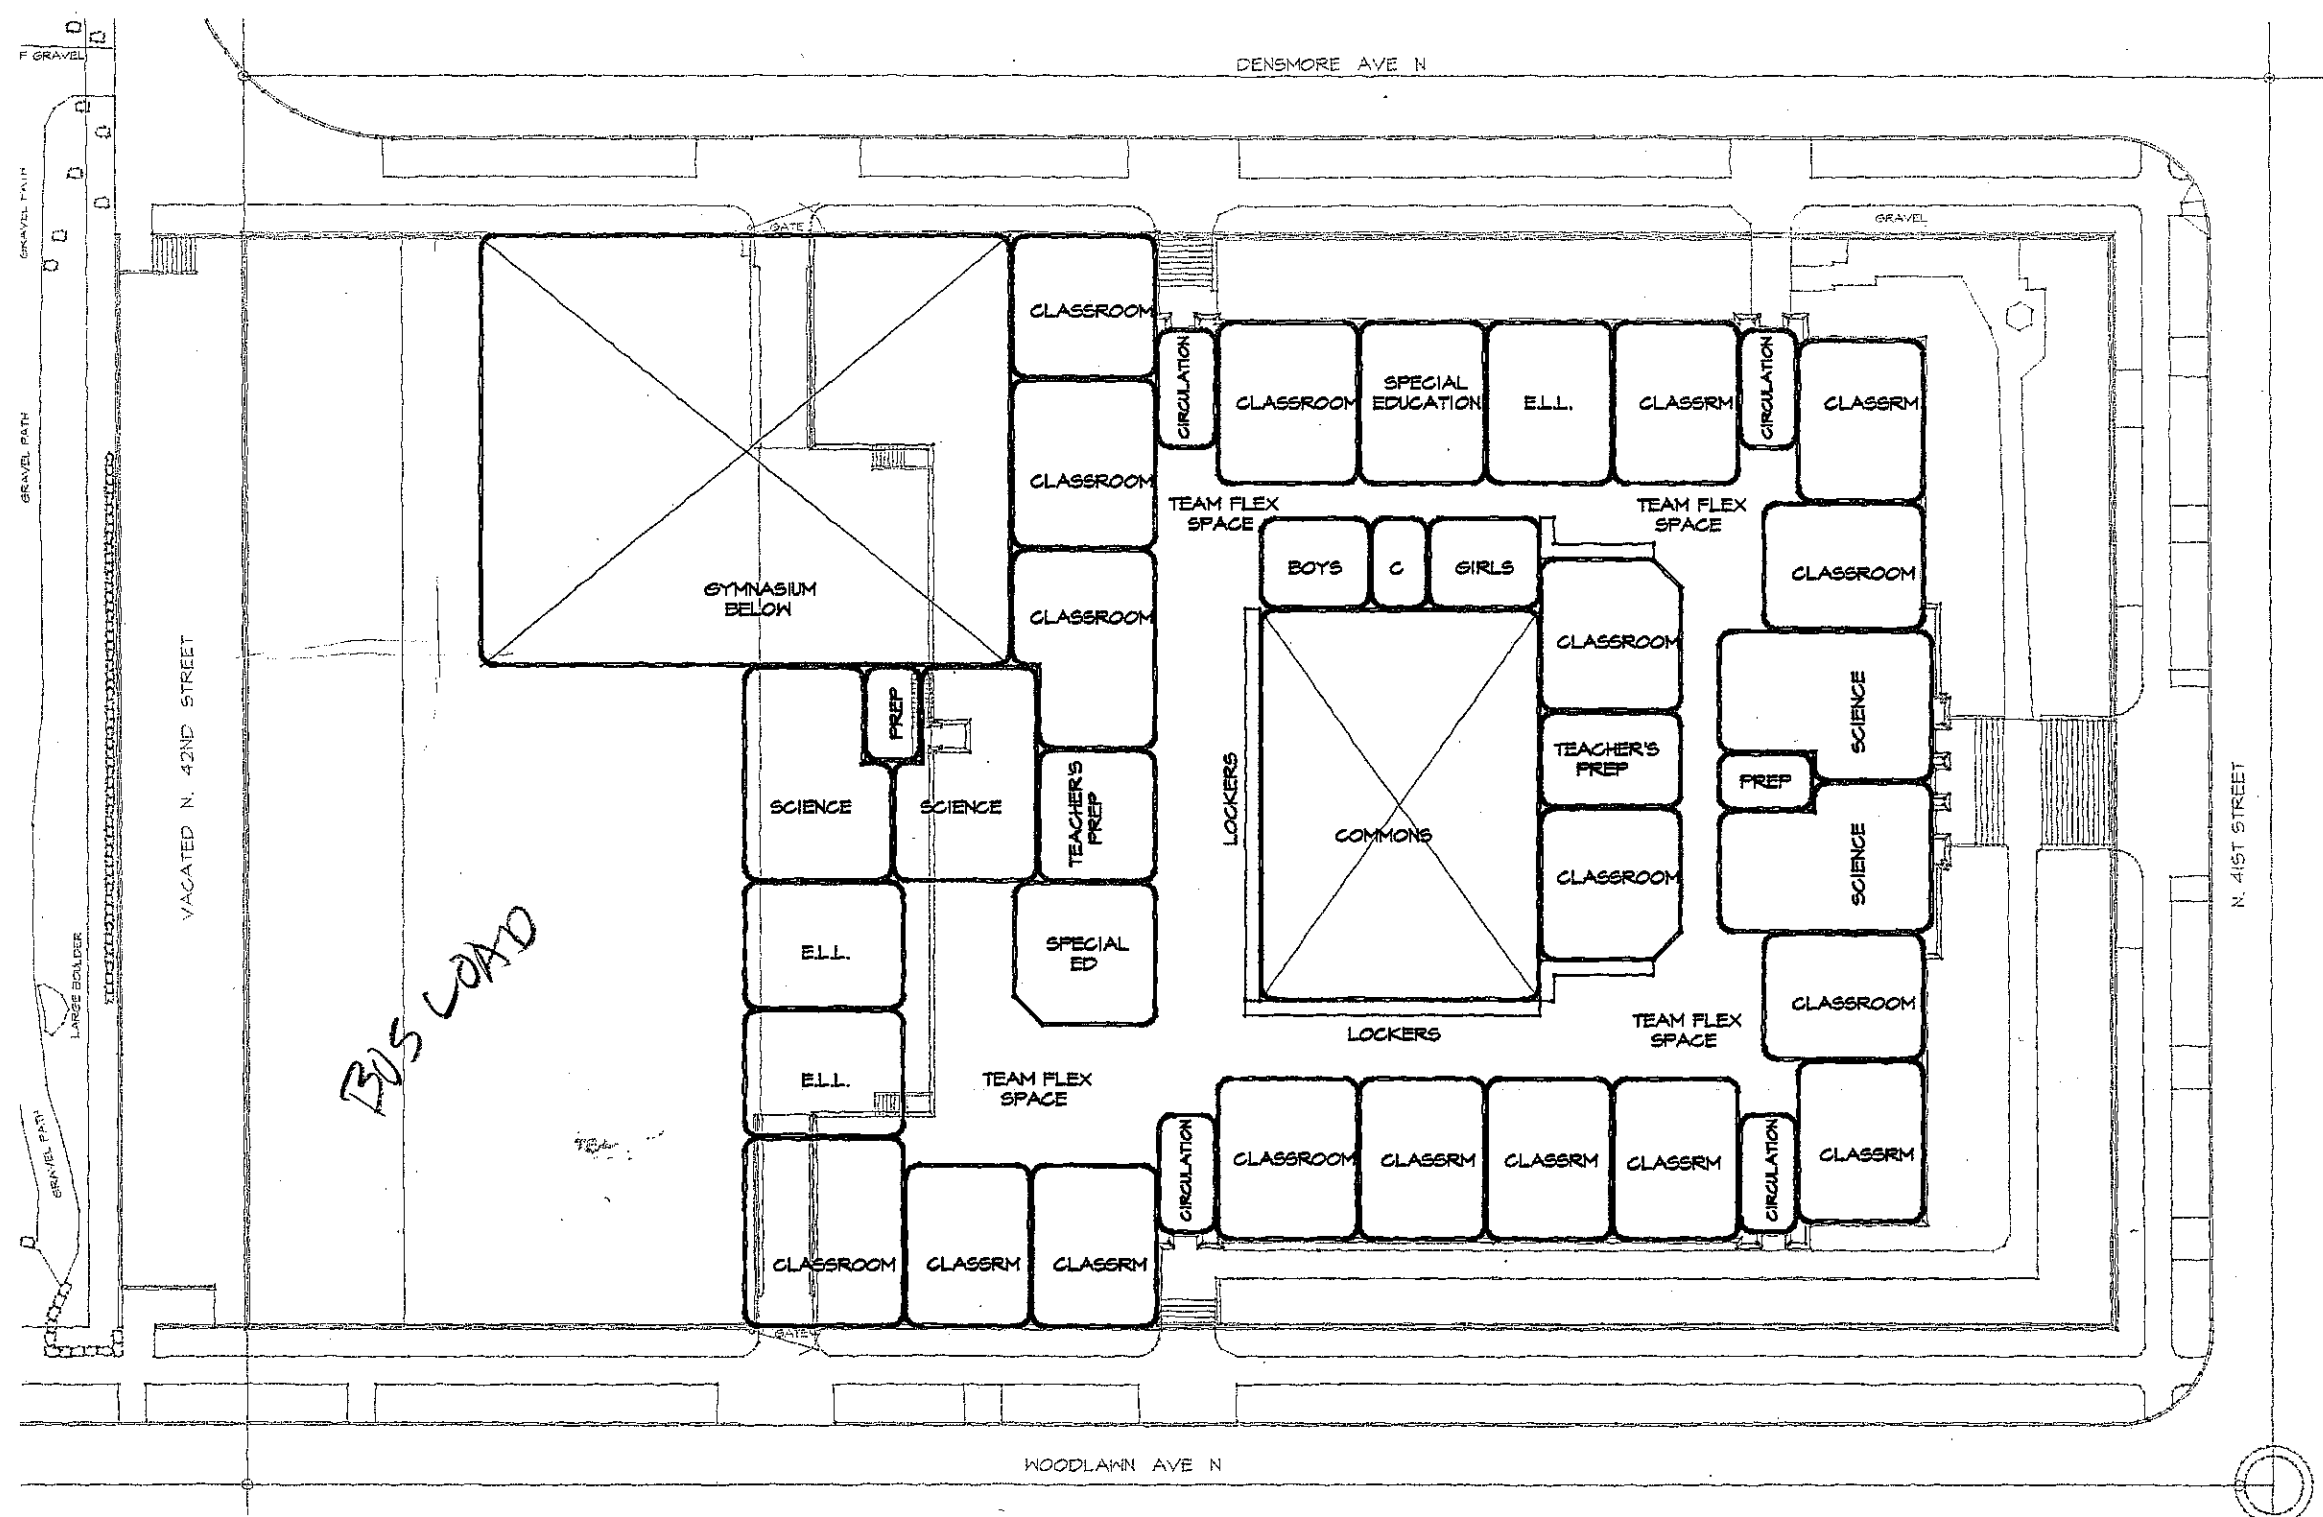

TEAM 2: Second Floor Plan Hamilton Middle School


SCALE: 1" = 40'-0"

4/3/2006

ROLLUDA
ARCHITECTS

105 S. Main Street
Suite 323
Seattle, WA 98104

t: 206-624-4222
f: 206-624-4226

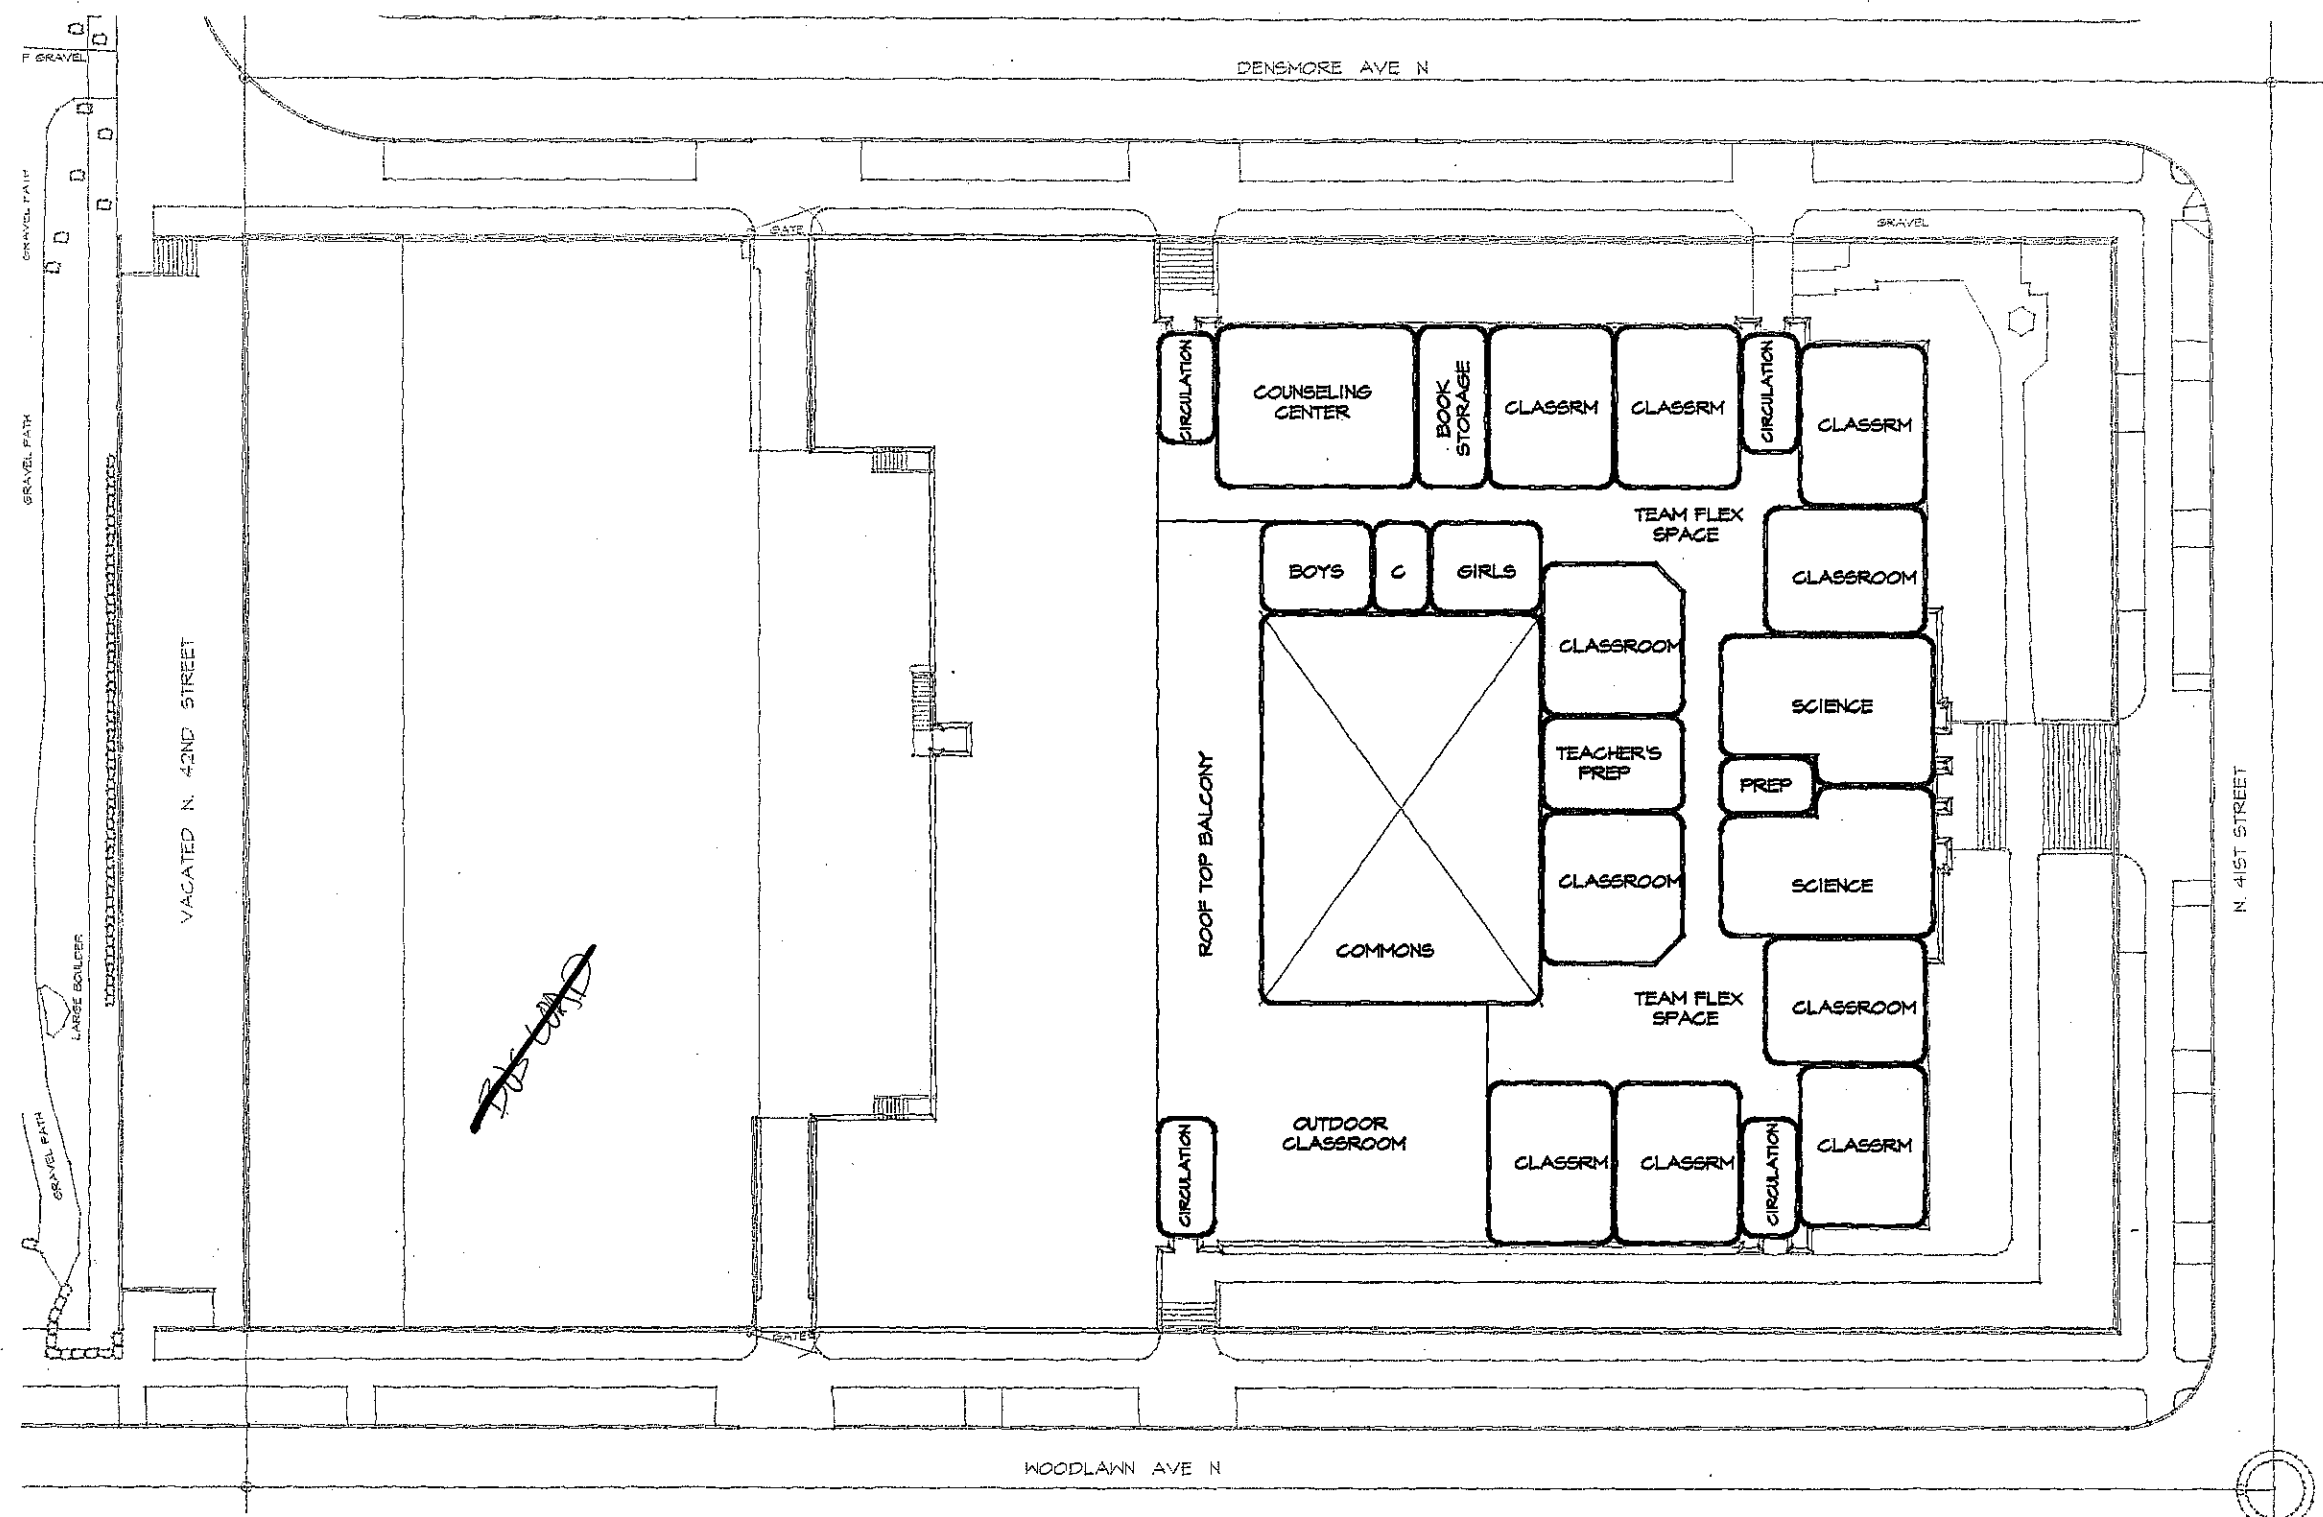

TEAM 2: Third Floor Plan **Hamilton Middle School**

SCALE: 1" = 40'-0"

4/3/2006

ROLLUDA ARCHITECTS

105 S. Main Street
Suite 828
Seattle, WA 98104

t: 206-624-4222
f: 206-624-4226