

TEAM 3: First Floor Plan


Hamilton Middle School

SCALE: 1" = 40'-0"

4/3/2006

ROLLUDA ARCHITECTS

105 S. Main Street
Suite 323
Seattle, WA 98104
t. 206-624-4222
f. 206-624-4226

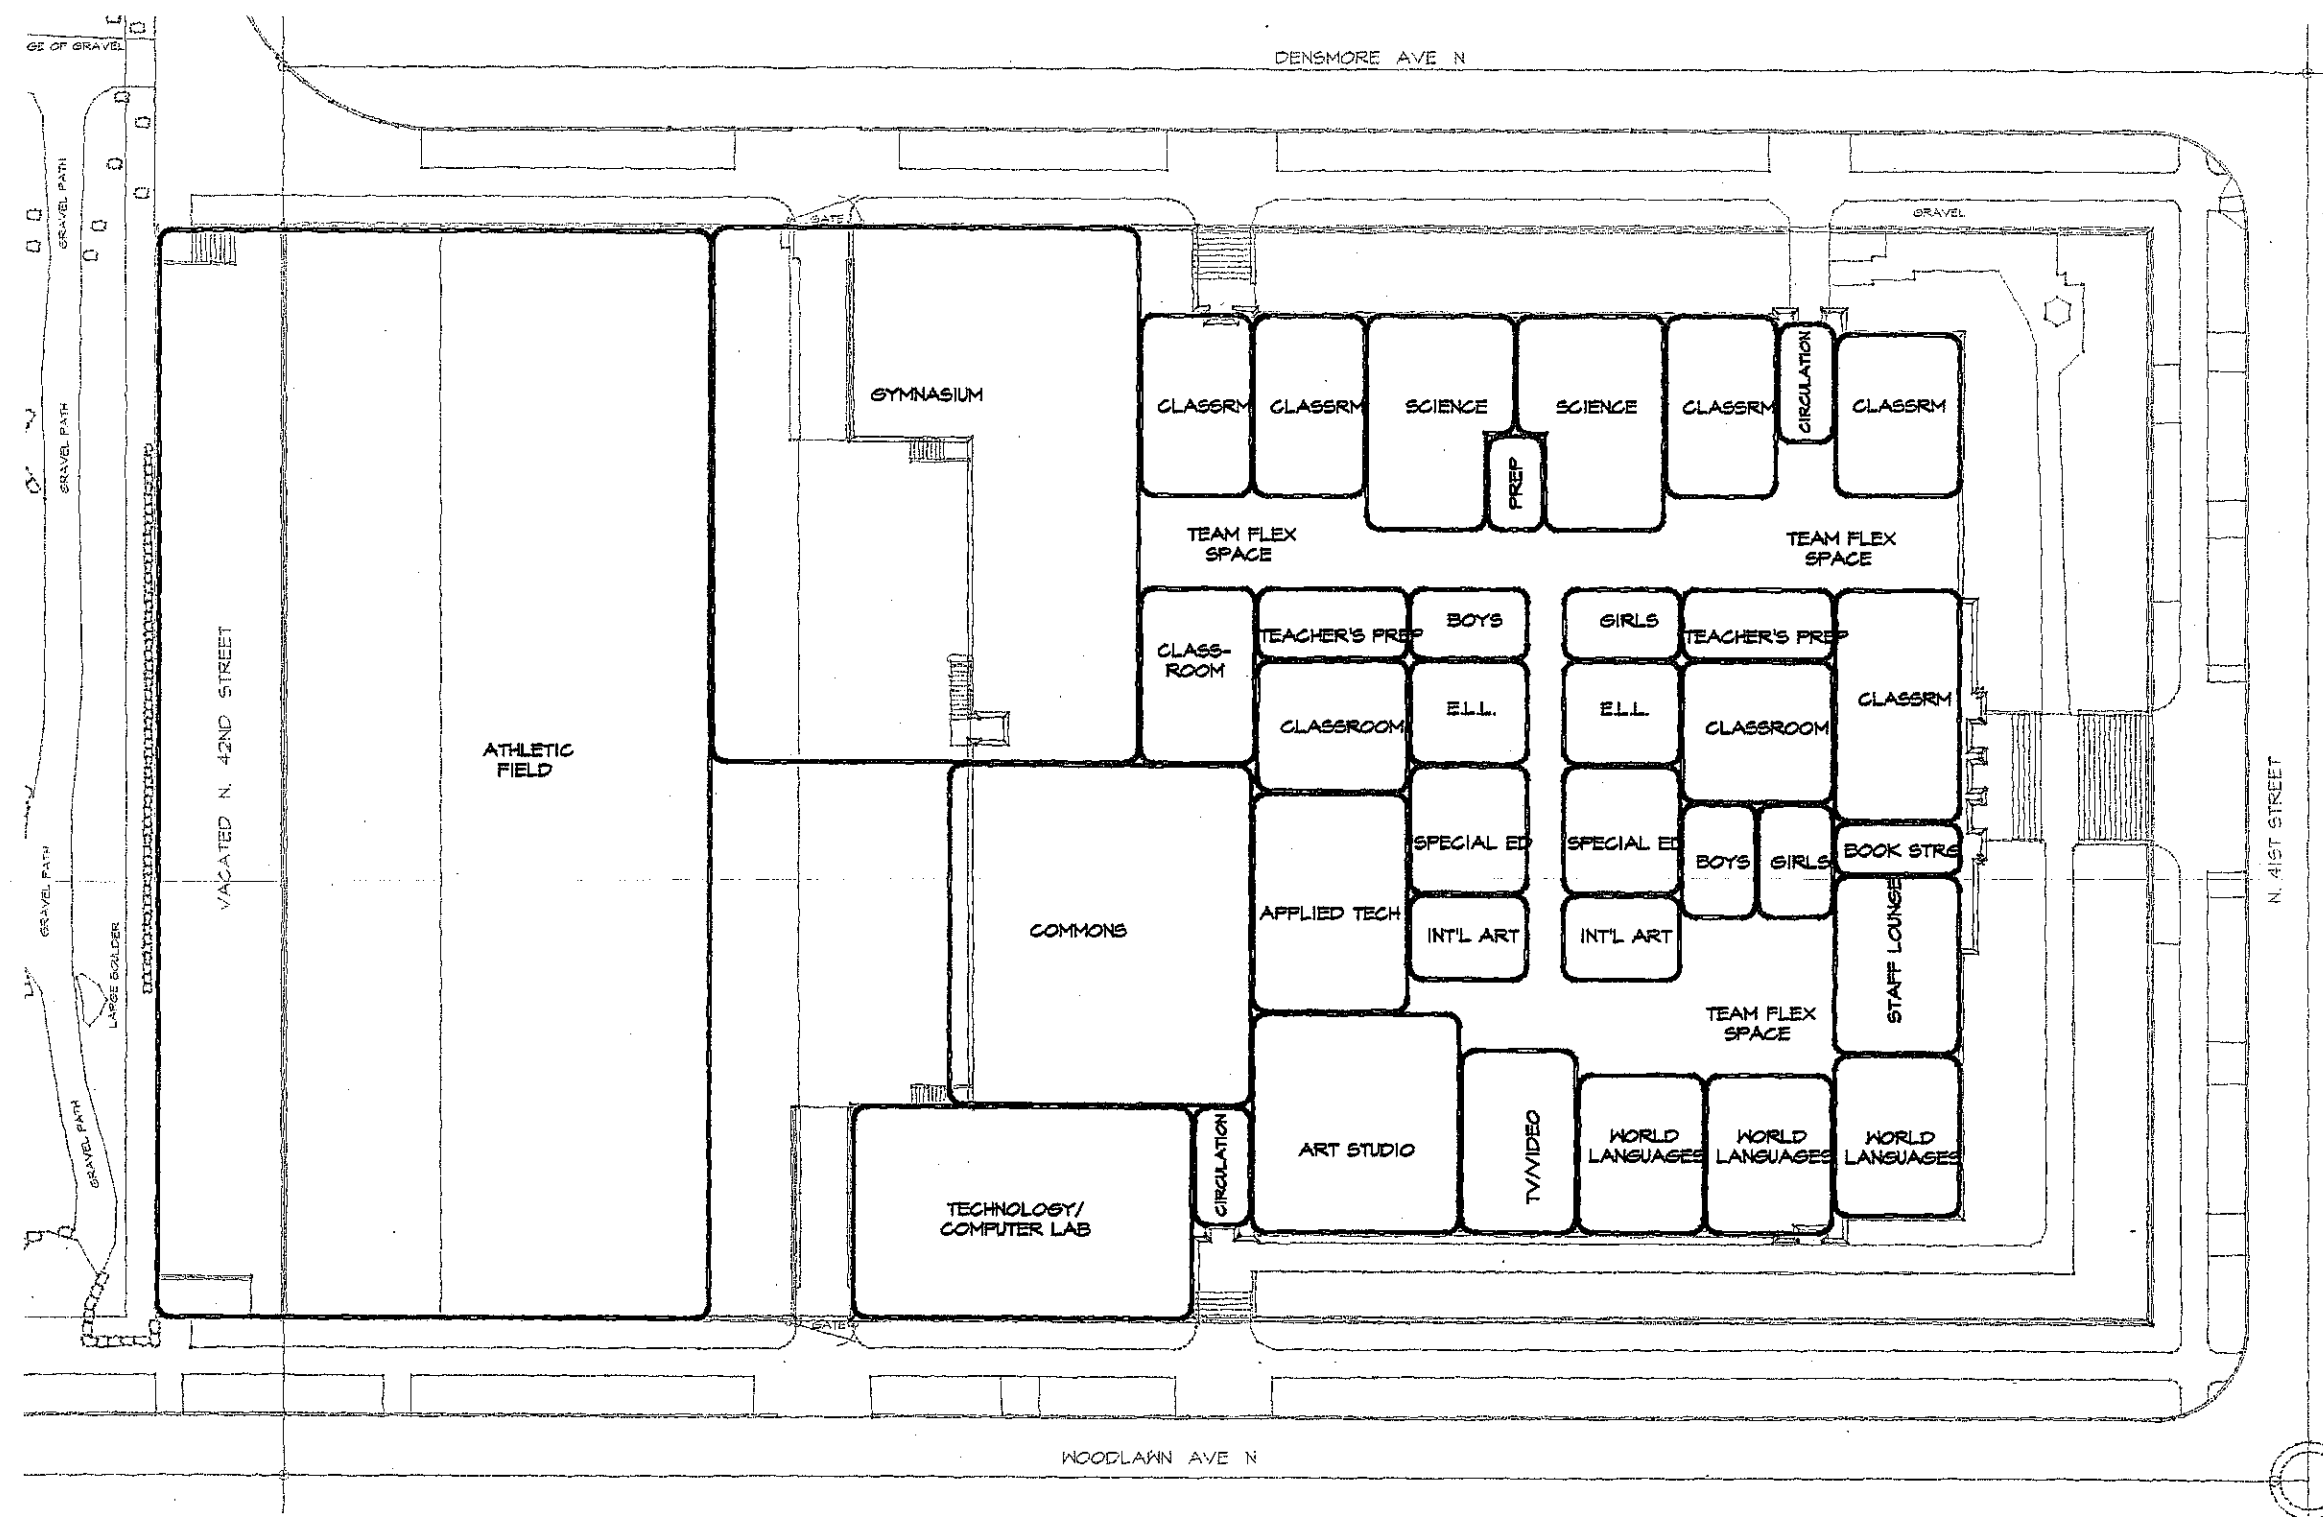


TEAM 3: Second Floor Plan Hamilton Middle School

SCALE: 1" = 40'-0"

4/3/2006

ROLLUDA
ARCHITECTS

105 S. Main Street
Suite 323
Seattle, WA 98104
t: 206-624-4222
f: 206-624-4226

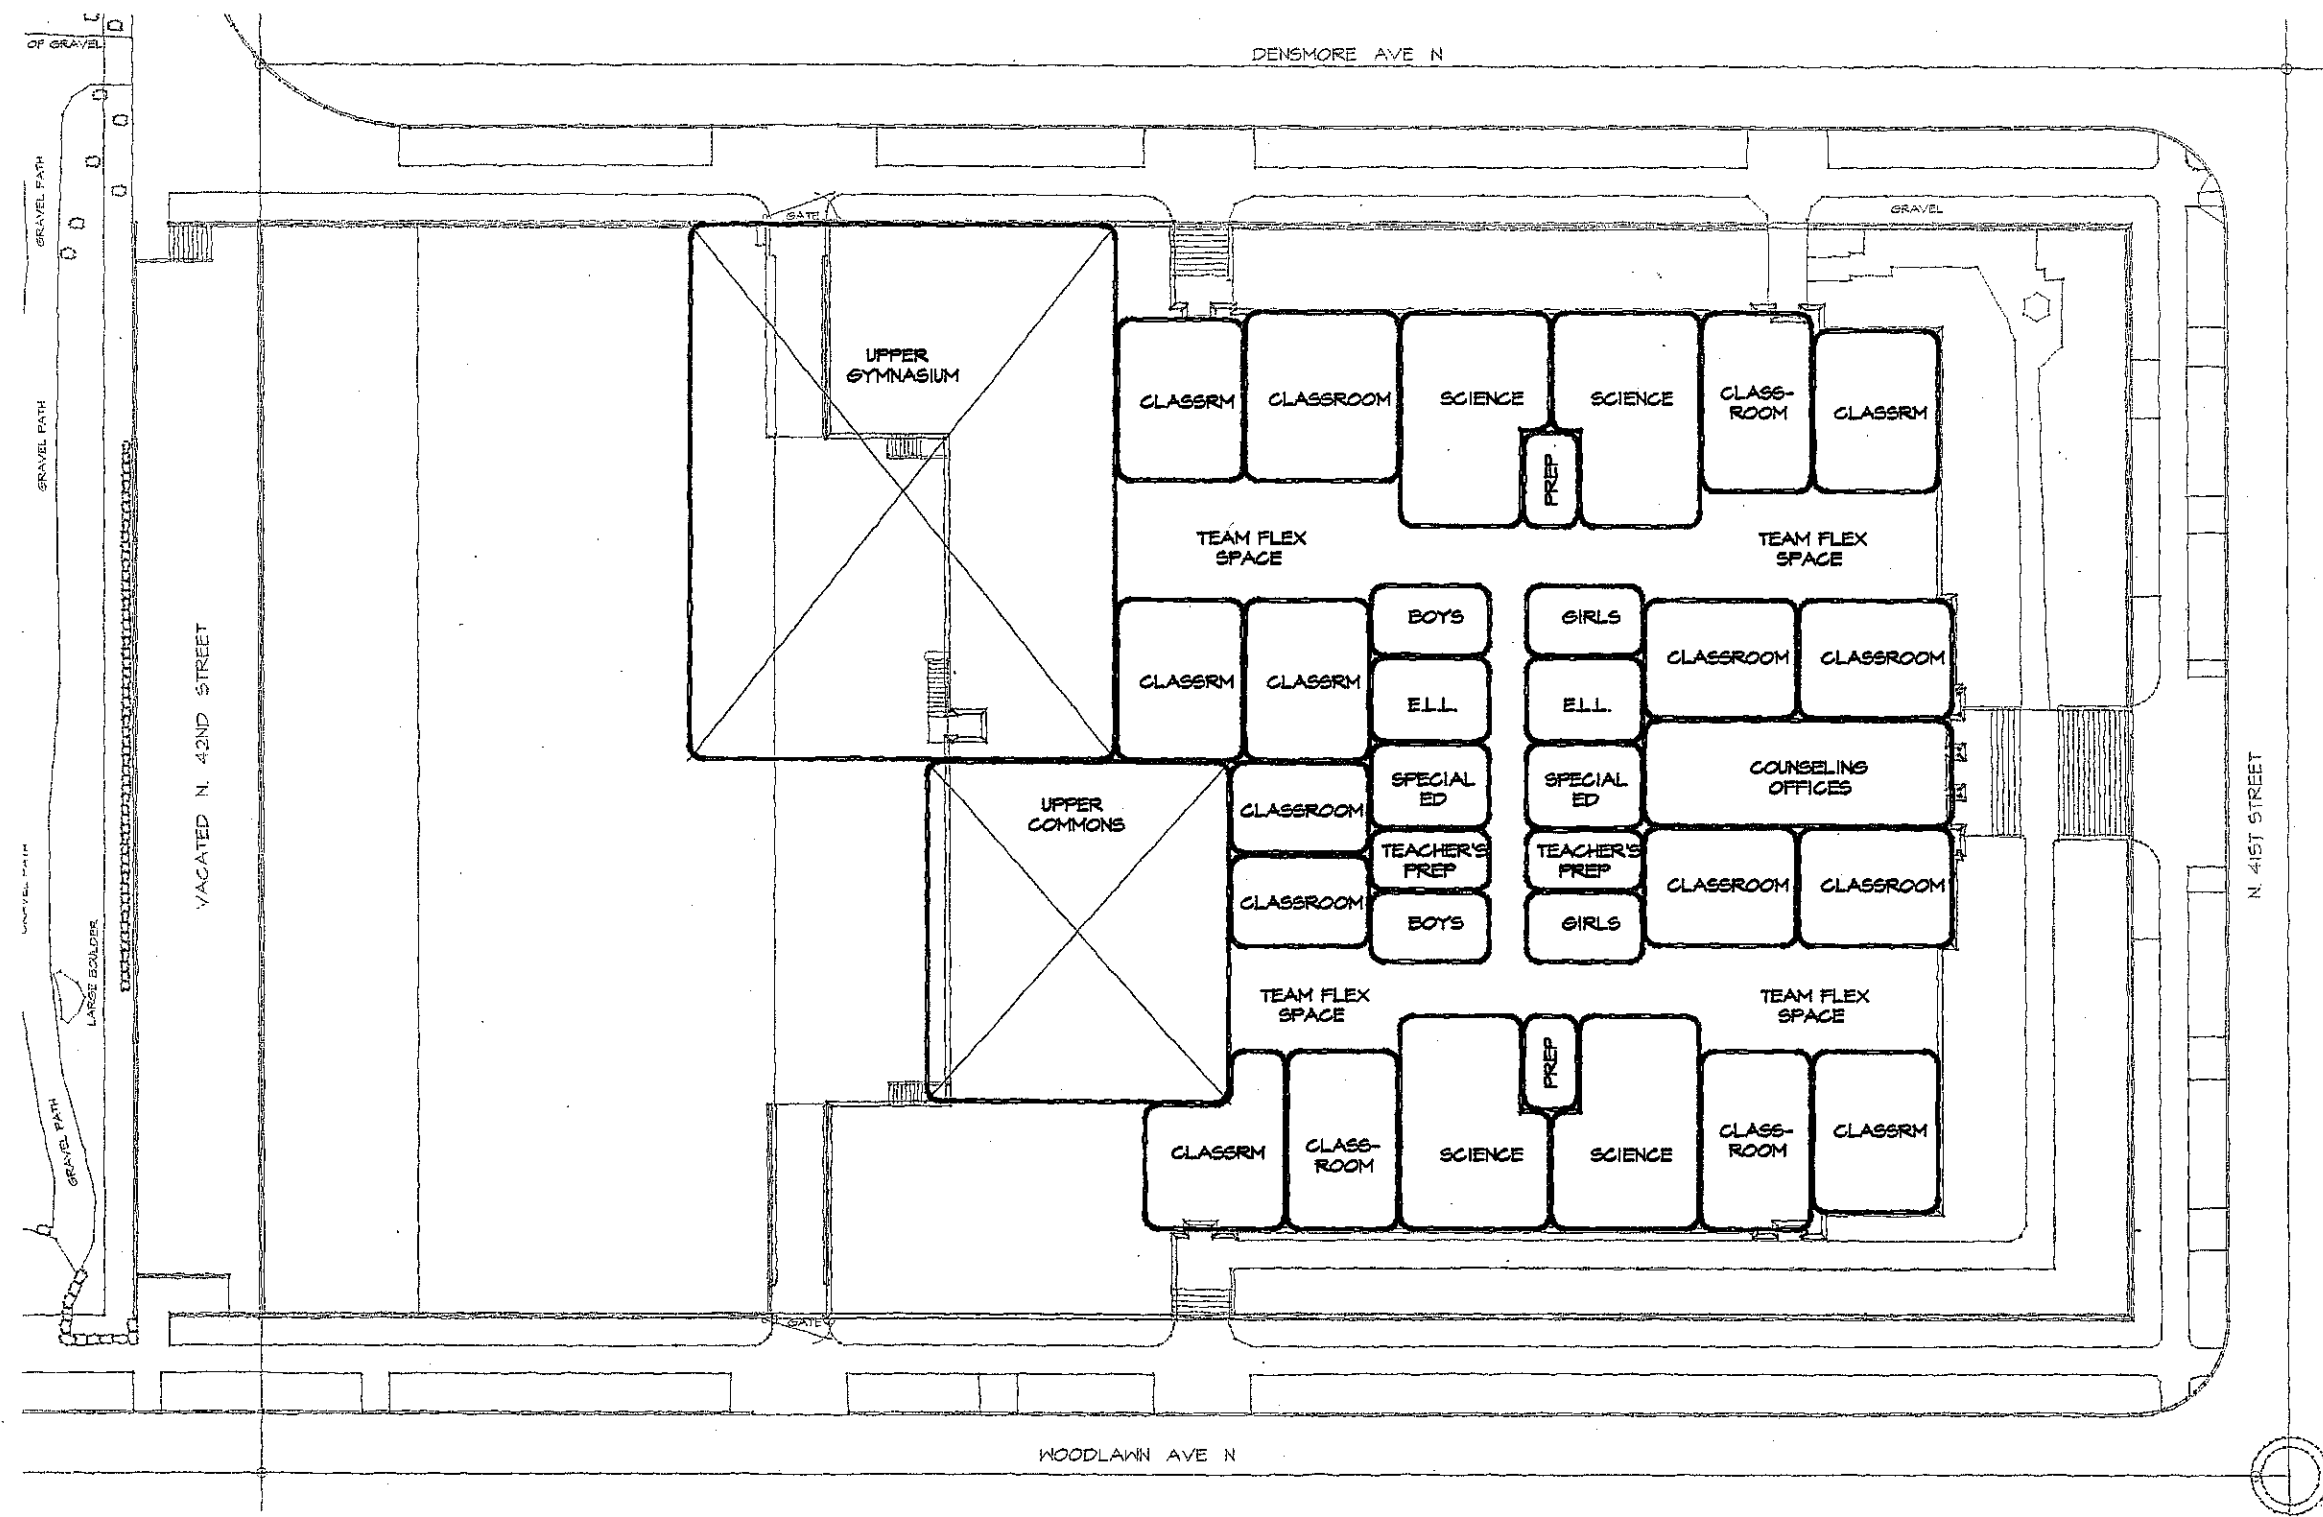

TEAM 3: Third Floor Plan **Hamilton Middle School**

SCALE: 1" = 40'-0"

4/3/2006

ROLLUDA ARCHITECTS

109 S. Main Street
Suite 325
Seattle, WA 98104

t: 206-624-4222
f: 206-624-4226